


LEGEND	
PROPOSED	EXISTING
IRONCLAD	IRONCLAD
FENCE W/ GATE	FENCE W/ GATE
RIGHT-OF-WAY LINE	RIGHT-OF-WAY LINE
WATER LINE	WATER LINE
WATER VALVE	WATER VALVE
WATER METER	WATER METER
WATER METER W/ INDOL. PRIV.	WATER METER W/ INDOL. PRIV.
SEWER LINE	SEWER LINE
SEWER CLEANOUT	SEWER CLEANOUT
SEWER MANHOLE	SEWER MANHOLE
SEWER MANHOLE W/ FLOW DIRECTION	SEWER MANHOLE W/ FLOW DIRECTION
SEWER CLEAN	SEWER CLEAN
POWER LINE	POWER LINE
POWER POLE	POWER POLE
POWER POLE W/ TRANSFORMER	POWER POLE W/ TRANSFORMER
POWER POLE W/ STREET LIGHT	POWER POLE W/ STREET LIGHT
POWER POLE W/ CITY MINE	POWER POLE W/ CITY MINE
ELECTRIC METER	ELECTRIC METER
GAS LINE	GAS LINE
GAS VALVE	GAS VALVE
TELEPHONE LINE	TELEPHONE LINE
TELEPHONE POLE	TELEPHONE POLE
TELEPHONE REFERENCE POINT	TELEPHONE REFERENCE POINT
FLAG POLE	FLAG POLE
BRASS CAP	BRASS CAP
CONCRETE SIDEWALK	CONCRETE SIDEWALK
BUILDING/HOUSE	BUILDING/HOUSE
POLE TRAP TO BE REMOVED	POLE TRAP TO BE REMOVED

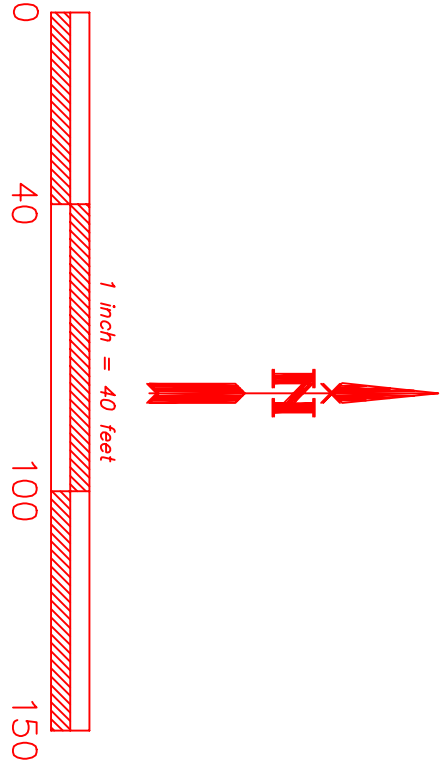

GENERAL NOTES

1. THE LOCATIONS OF UNDERGROUND UTILITIES AS SHOWN HEREON ARE BASED ON ABOVE-GROUND STRUCTURES AND RECORD DRAWINGS PROVIDED BY THE SURVEYOR. LOCATIONS OF UNDERGROUND UTILITIES/STRUCTURE MAY VARY FROM LOCATIONS SHOWN HEREON. ADDITIONAL BURIED UTILITIES/STRUCTURES MAY BE ENCOUNTERED. NO EXCAVATIONS WERE MADE DURING THE PROGRESS OF THIS SURVEY TO LOCATE BURIED UTILITIES/STRUCTURES. AT LEAST THREE WORKING DAYS BEFORE EXCAVATION IS BEGUN, CONTACT LOCAL UTILITY COMPANIES AND ARIZONA BLUESTAKE 1-800-STAKE-11.
2. THE UNDERGROUND LOCATIONS OF WATER, SEWER AND TELEPHONE HAVE NOT BEEN DETERMINED.

96-0040 BACA CHAPTER TRACT  
EXISTING TOPO PLAN  
Baca (McKinley), New Mexico

DRAWN BY: A. MOORE  
DESIGN & ENGINEERING SERVICES  
CHECKED BY: S. FRANKLIN  
DESIGNED BY: E. FRANKLIN, JR.  
APPROVED BY:  
DATE: 05-05-99

DATE	REVISION

The Navajo Nation  
**DESIGN & ENGINEERING SERVICES**  
P.O. Box 610  
Window Rock, Arizona  
TELEPHONE \* (602) 871-1134 / 6096  
FAX \* (602) 871-6096

